

**ROCKY MOUNTAIN GREEN 2010**  
**APRIL 21-22, 2010**  
**COLORADO CONVENTION CENTER, HALL C**  
**DENVER, CO**

FLOOR PLAN SUBJECT  
TO FIRE MARSHALL  
APPROVAL

DRAWINGS AS OF 12/15/09 BM  
Drawing Started on: 11/17/09 BM

SHOW LEGEND & BOOTH COUNT

Inventory as of 12/04/2009

Dimension	Size	Qty	SqFt
10x10	100	122	12,200
20x20	400	2	800
Totals:		124	13,000

CEILING HEIGHTS

29'2" TO BEAMS  
36' TO TRUSSES  
40'5" TO CEILING

BUILDING LEGEND

- ☒ - EMERGENCY ACCESS KEEP CLEAR
- FX - FIRE EXTINGUISHER
- FA - FIRE ALARM BOX
- FH - FIRE HOSE CABINET
- - TYPICAL COLUMNS
- - FLOOR UTILITY PORT
- ⊕ - STAGE POWER
- ⊕ - GAS TAP 30' OVERHEAD
- ♂ - WOMENS RESTROOM
- ♂ - MENS RESTROOM
- ☎ - TELEPHONE
- ⬆ - ESCALATOR
- ⬆ - ELEVATOR
- 🍽 - FOOD SERVICE
- ⬆ - STAIRS

LINETYPE LEGEND

--- ROLL-UP DOORS  
--- AIRWALLS

**FREEMAN**

4493 FLORENCE ST.  
DENVER, COLORADO 80238  
Phone: 303-329-3442  
Fax: 303-307-0529


DENVER  
DRAFTING & DESIGN

File Name:	USGBC-RM.DWG
Show Name:	XXX XXX
Show Dates:	04/21-22/2010
Facility:	CCC, HALL C
Job Number:	TBD
Acct. Exec:	D.C.

Scale: NTS

DISCLAIMER

EVERY EFFORT HAS BEEN MADE TO ENSURE THE ACCURACY OF ALL INFORMATION CONTAINED ON THIS FLOOR PLAN. HOWEVER, NO WARRANTIES, EITHER EXPRESSED OR IMPLIED ARE MADE WITH RESPECT TO THIS FLOOR PLAN. IF THE LOCATION OF BUILDING COLUMNS, UTILITIES OR OTHER ARCHITECTURAL COMPONENTS OF THE FACILITY IS A CONSIDERATION IN THE CONSTRUCTION OR USAGE OF AN EXHIBIT, IT IS THE SOLE RESPONSIBILITY OF THE EXHIBITOR TO PHYSICALLY INSPECT THE FACILITY TO VERIFY ALL DIMENSIONS AND LOCATIONS.  
© COPYRIGHT 2009, FREEMAN DRAFTING/DESIGN. ALL RIGHTS RESERVED.

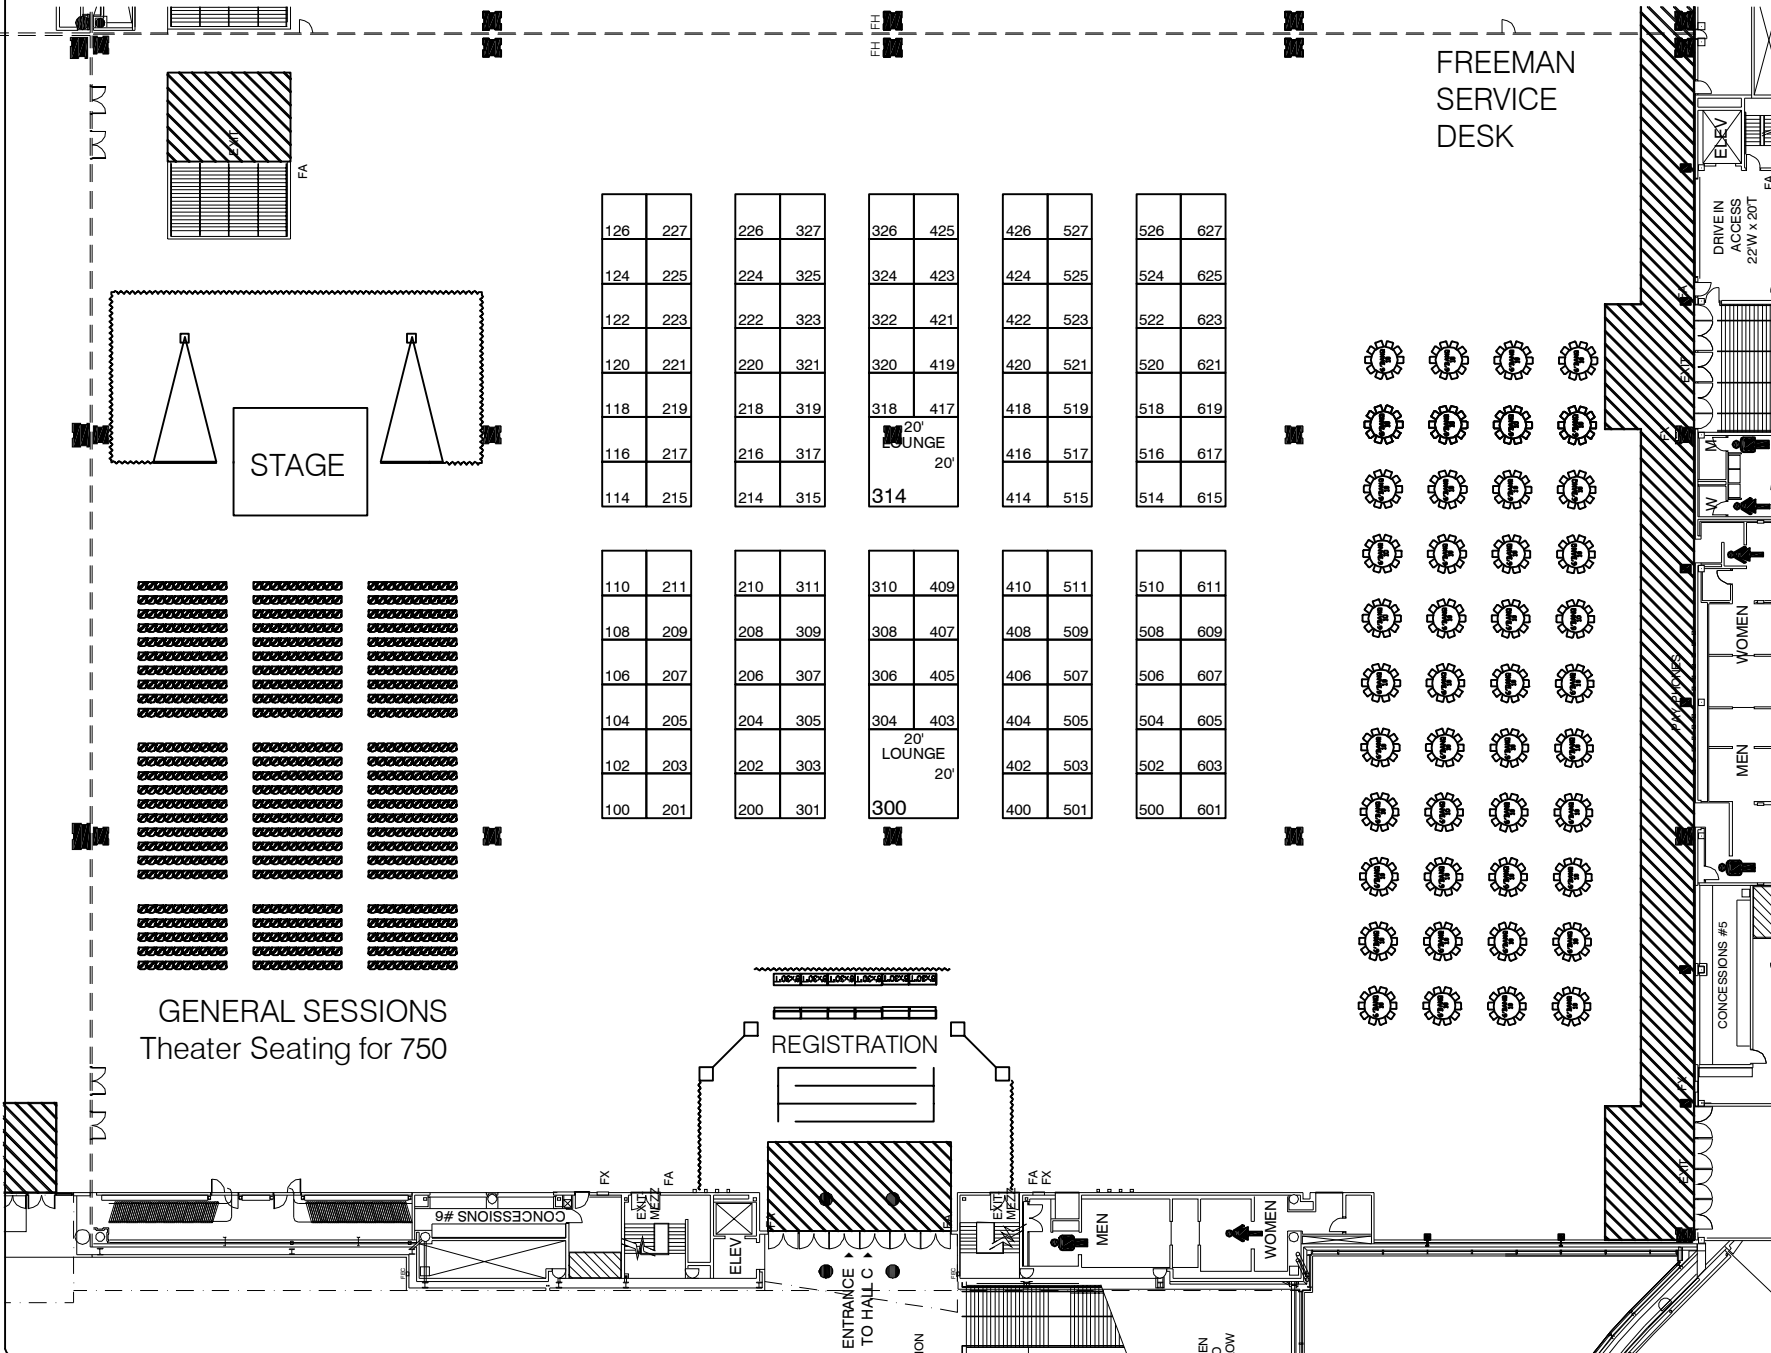

GENERAL SESSIONS  
Theater Seating for 750